


# Main House - Standard Rig Plan

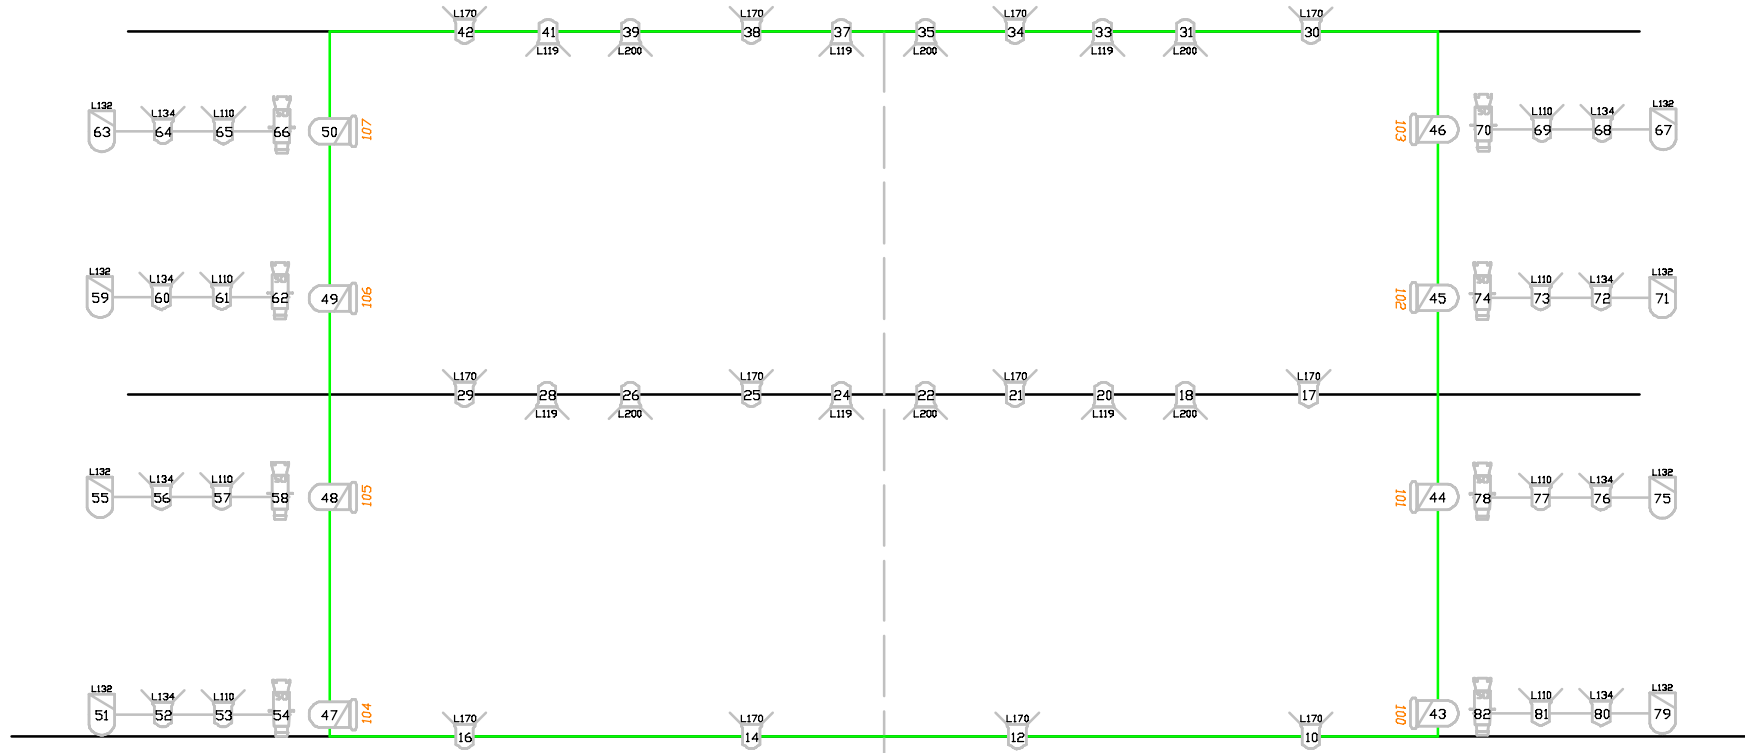

## Key

### Symbol

### Name



1.2kW Fresnel



PAR 64 CP62




Source 4 15/30



500W Flood



Source 4 50 Degree

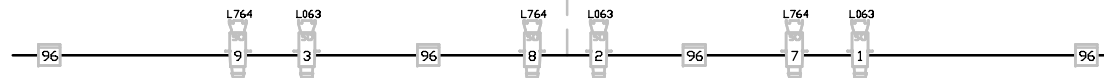

Frame	Colour	Frame
1	L255	13
2	L142	14
3	L170	15
4	L325	16
5	L738	17
6	L323	18
7	L181	19
8	L195	20
9	L715	21
10	L140	
11	L779	

2009